



4500 SLIDING DOOR


SQUARE CUT

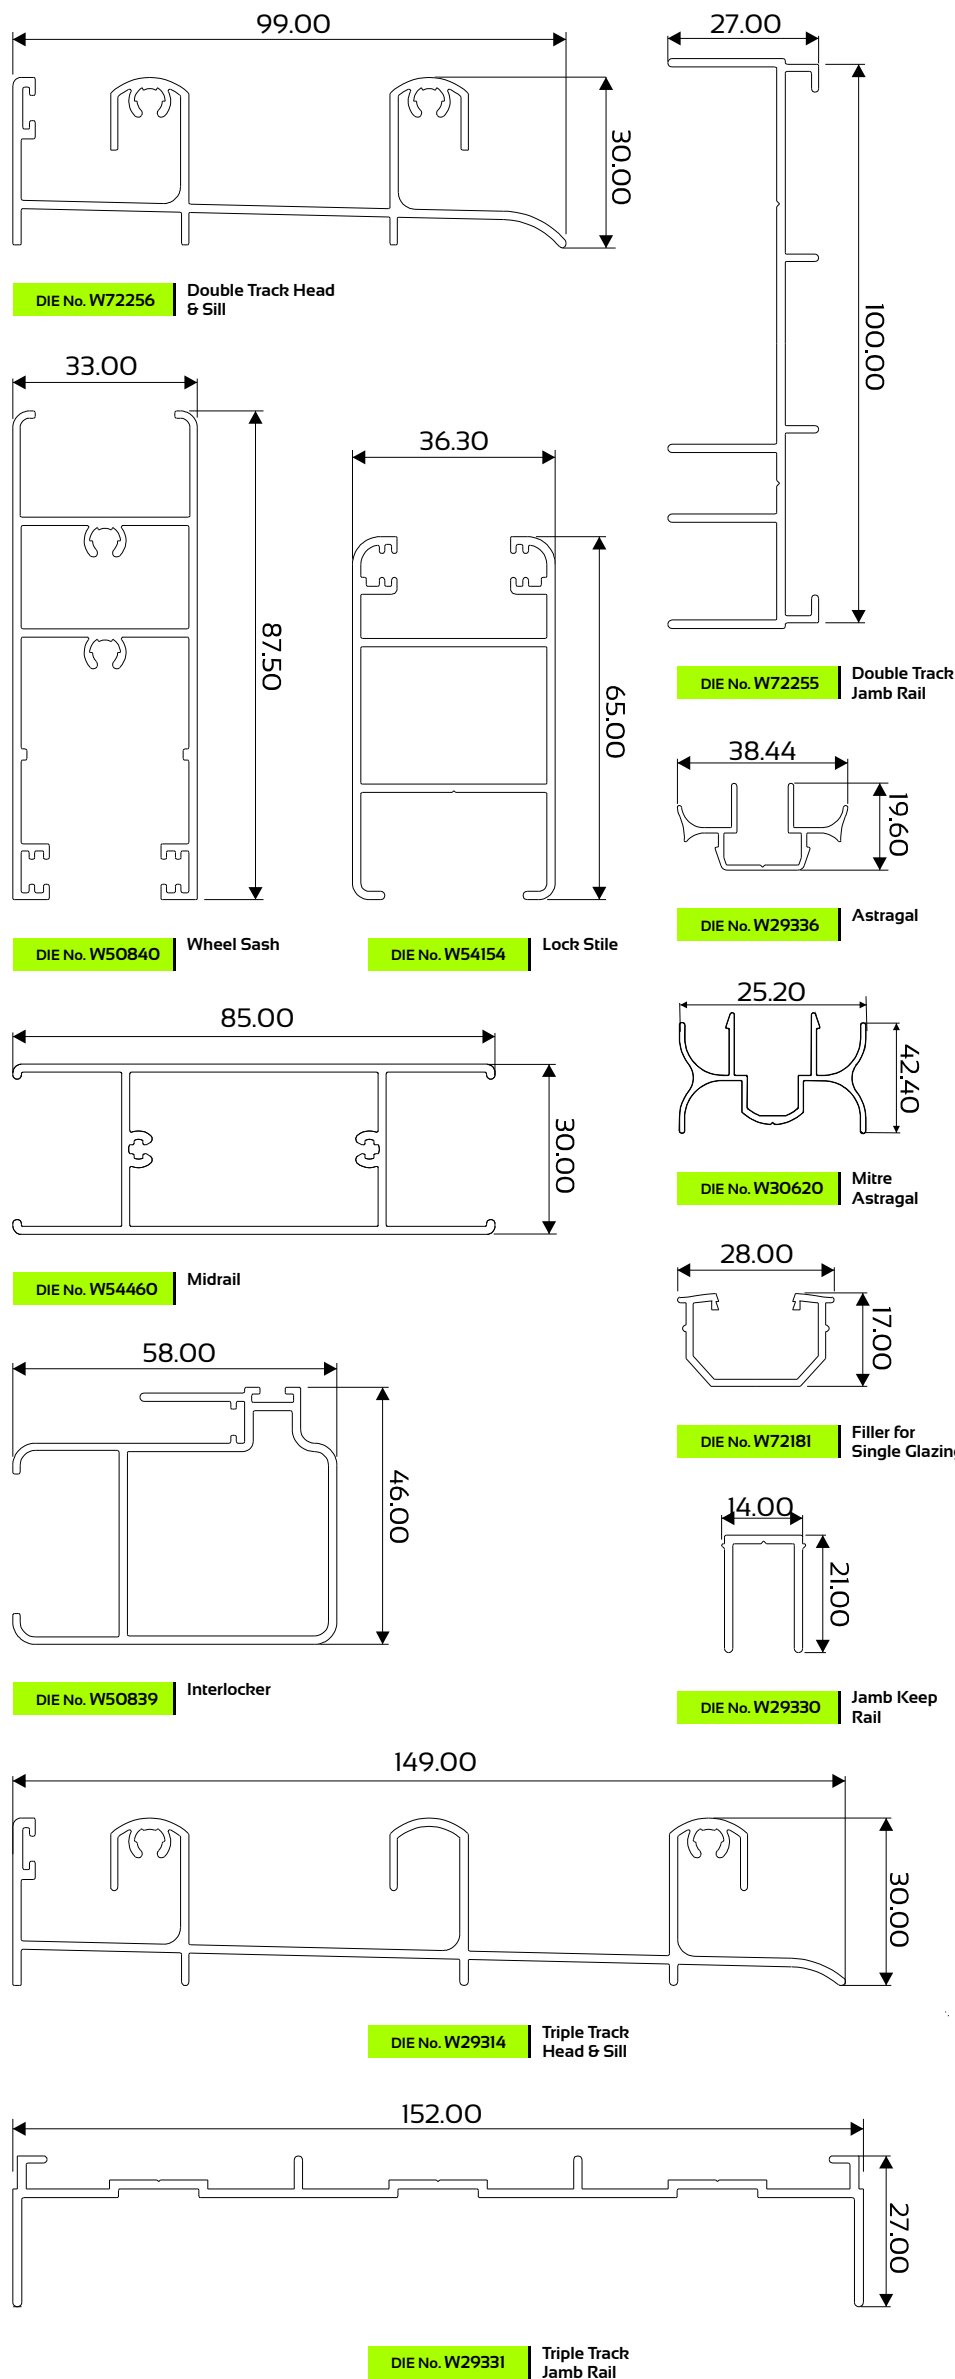

Double Track

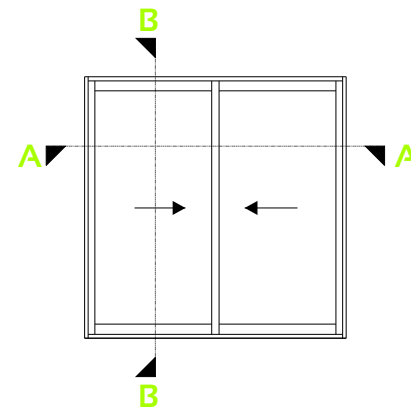


SECTION A-A
Section not to scale

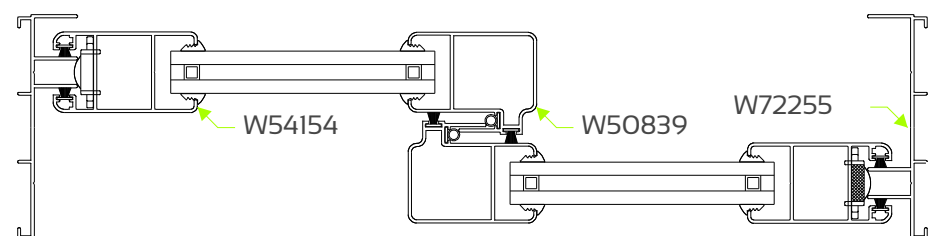


SECTION B-B
Section not to scale

Triple Track

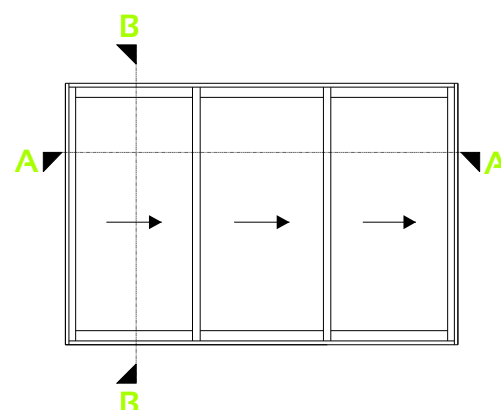

SECTION A-A
Section not to scale

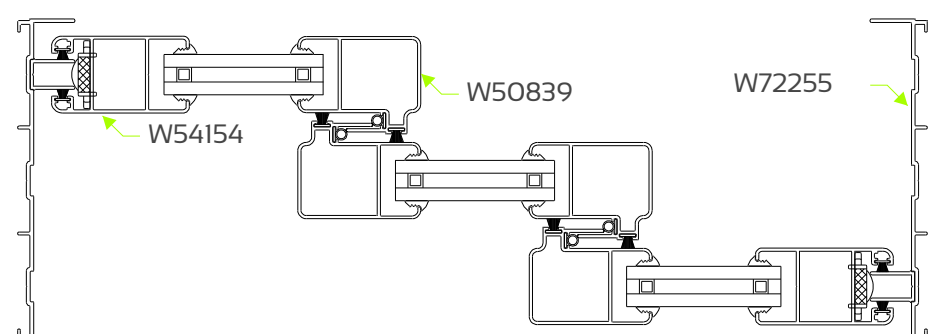

SECTION B-B
Section not to scale